


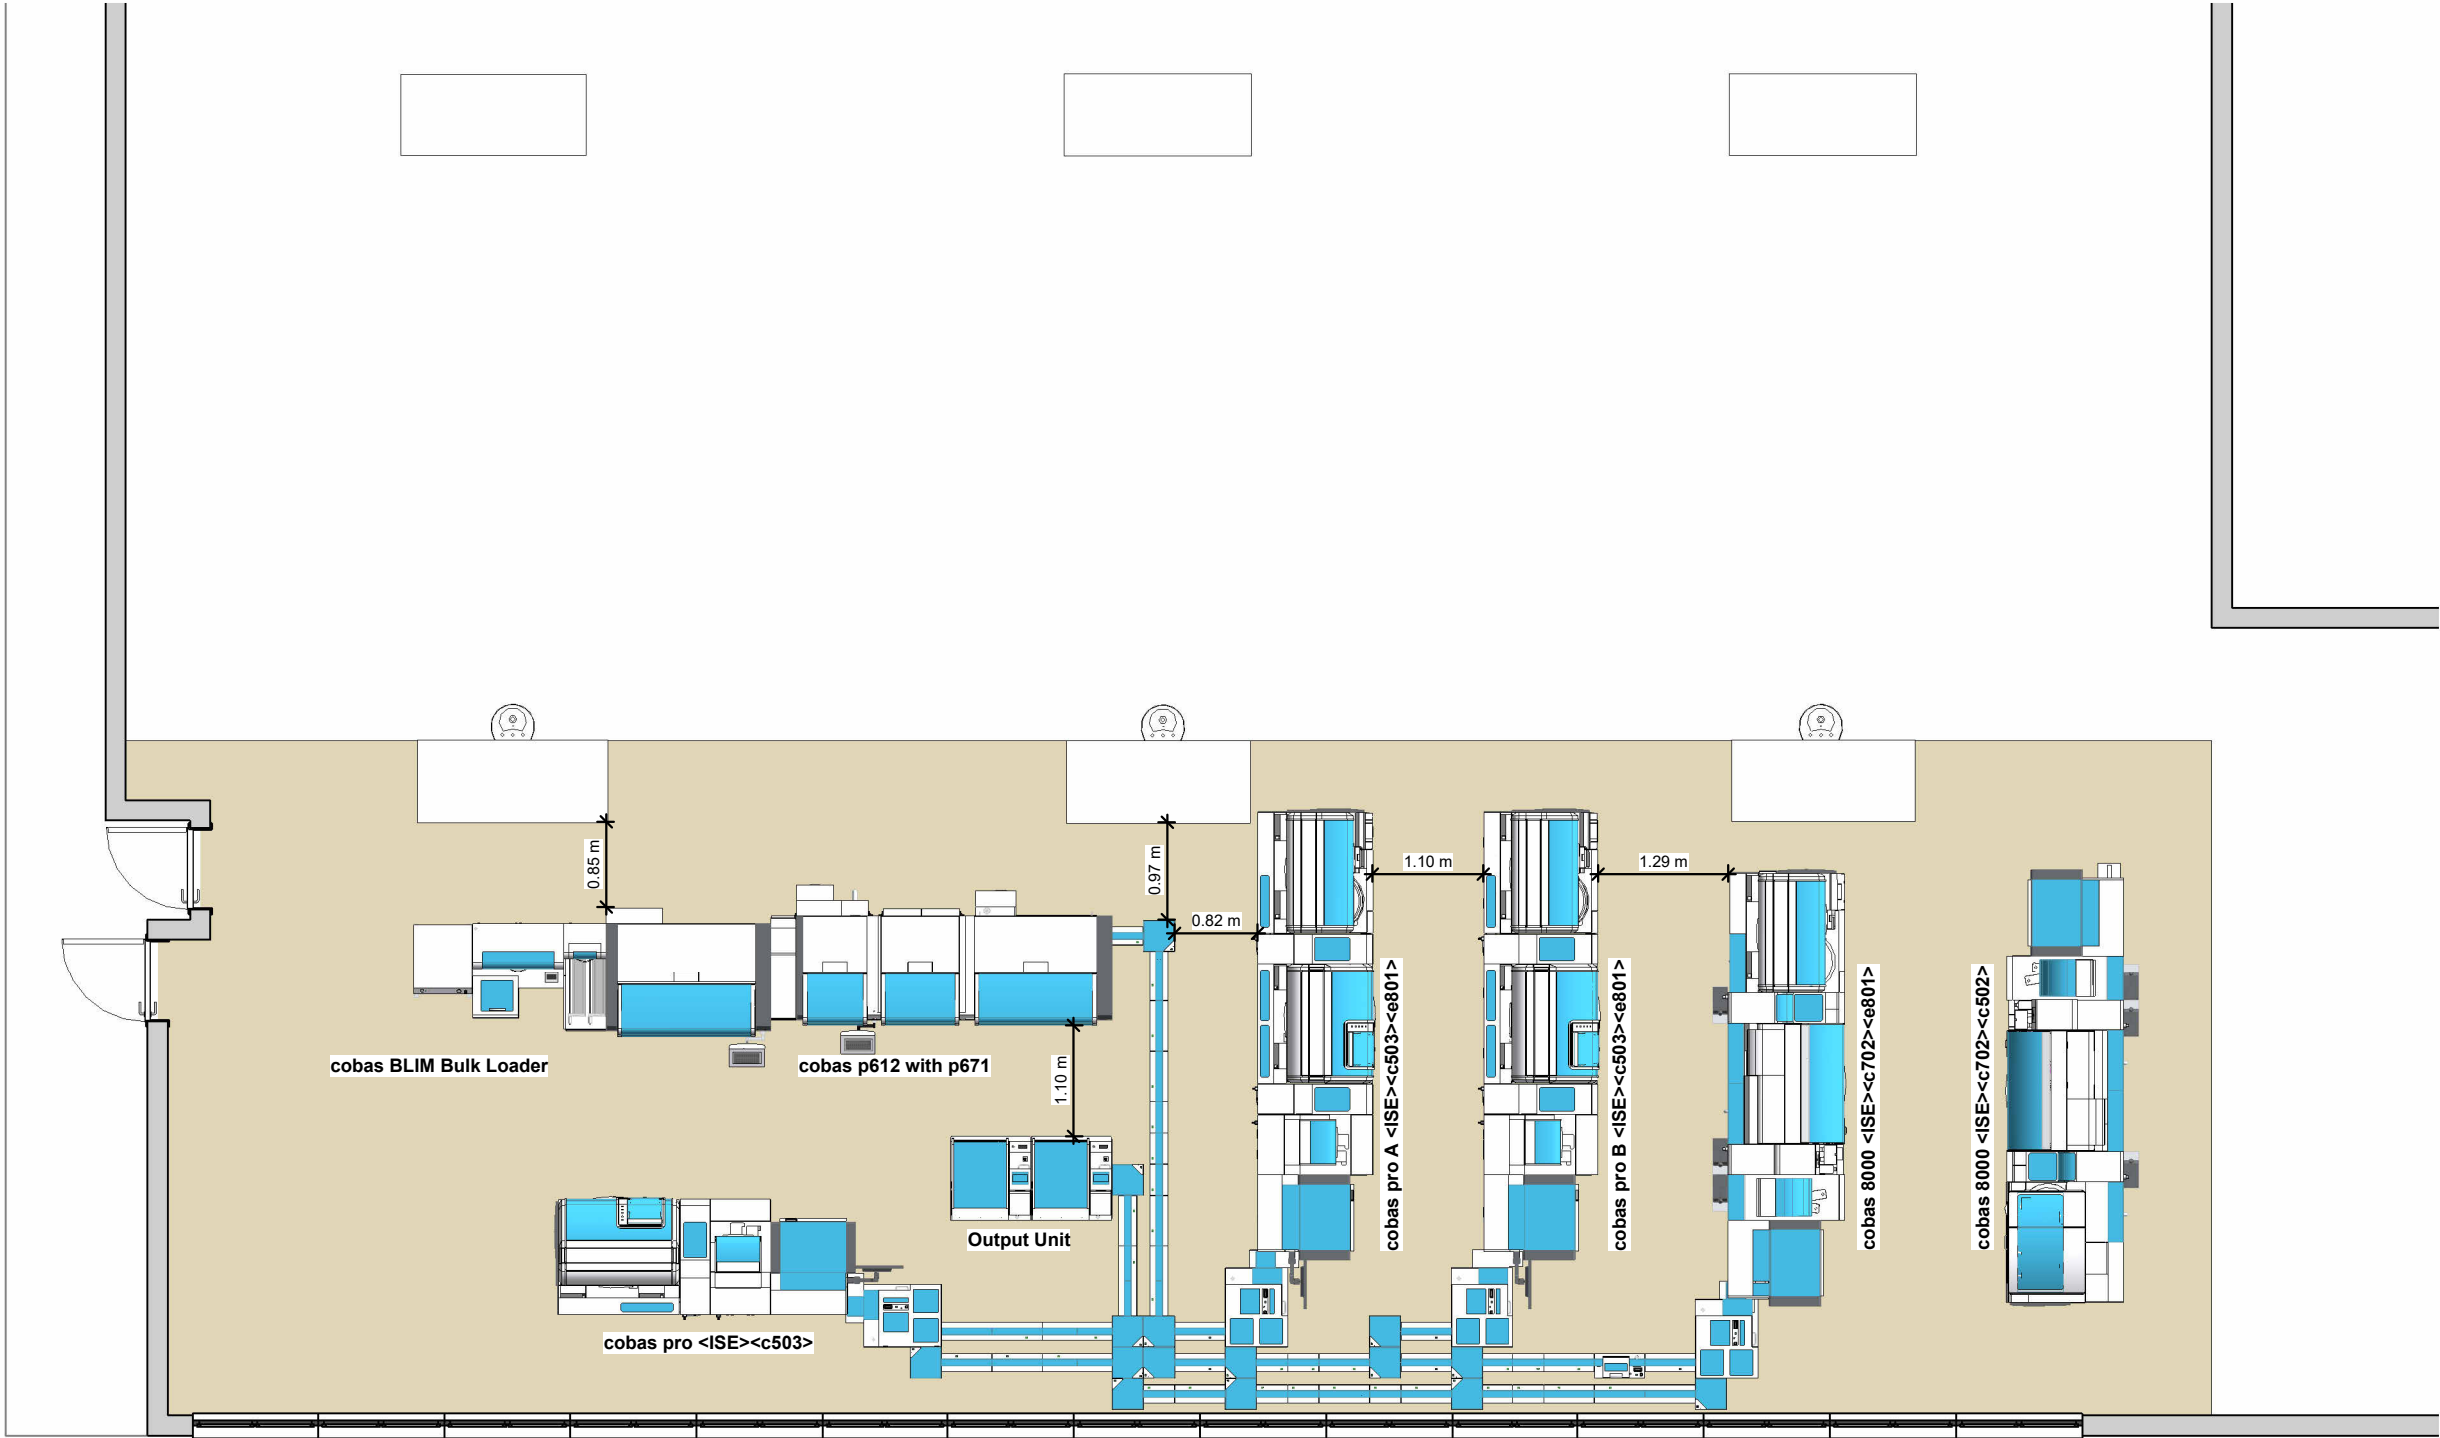

Customer: Queen Mary Hospital

approved: -- --

Preliminary Draft

Projectname		
QMH CCM Layout 2		
Scale:	1 : 75	Revision No:
drawn by:	Jovi Law	
date:	14 May 2025	Revision Date:



Roche Diagnostics (Hong Kong) Ltd.
Consulting & Digital Insights
Level 17, Metroplaza, Tower 1,
223 Hing Fong Road, Kwai Chung,
N.T., Hong Kong SAR