



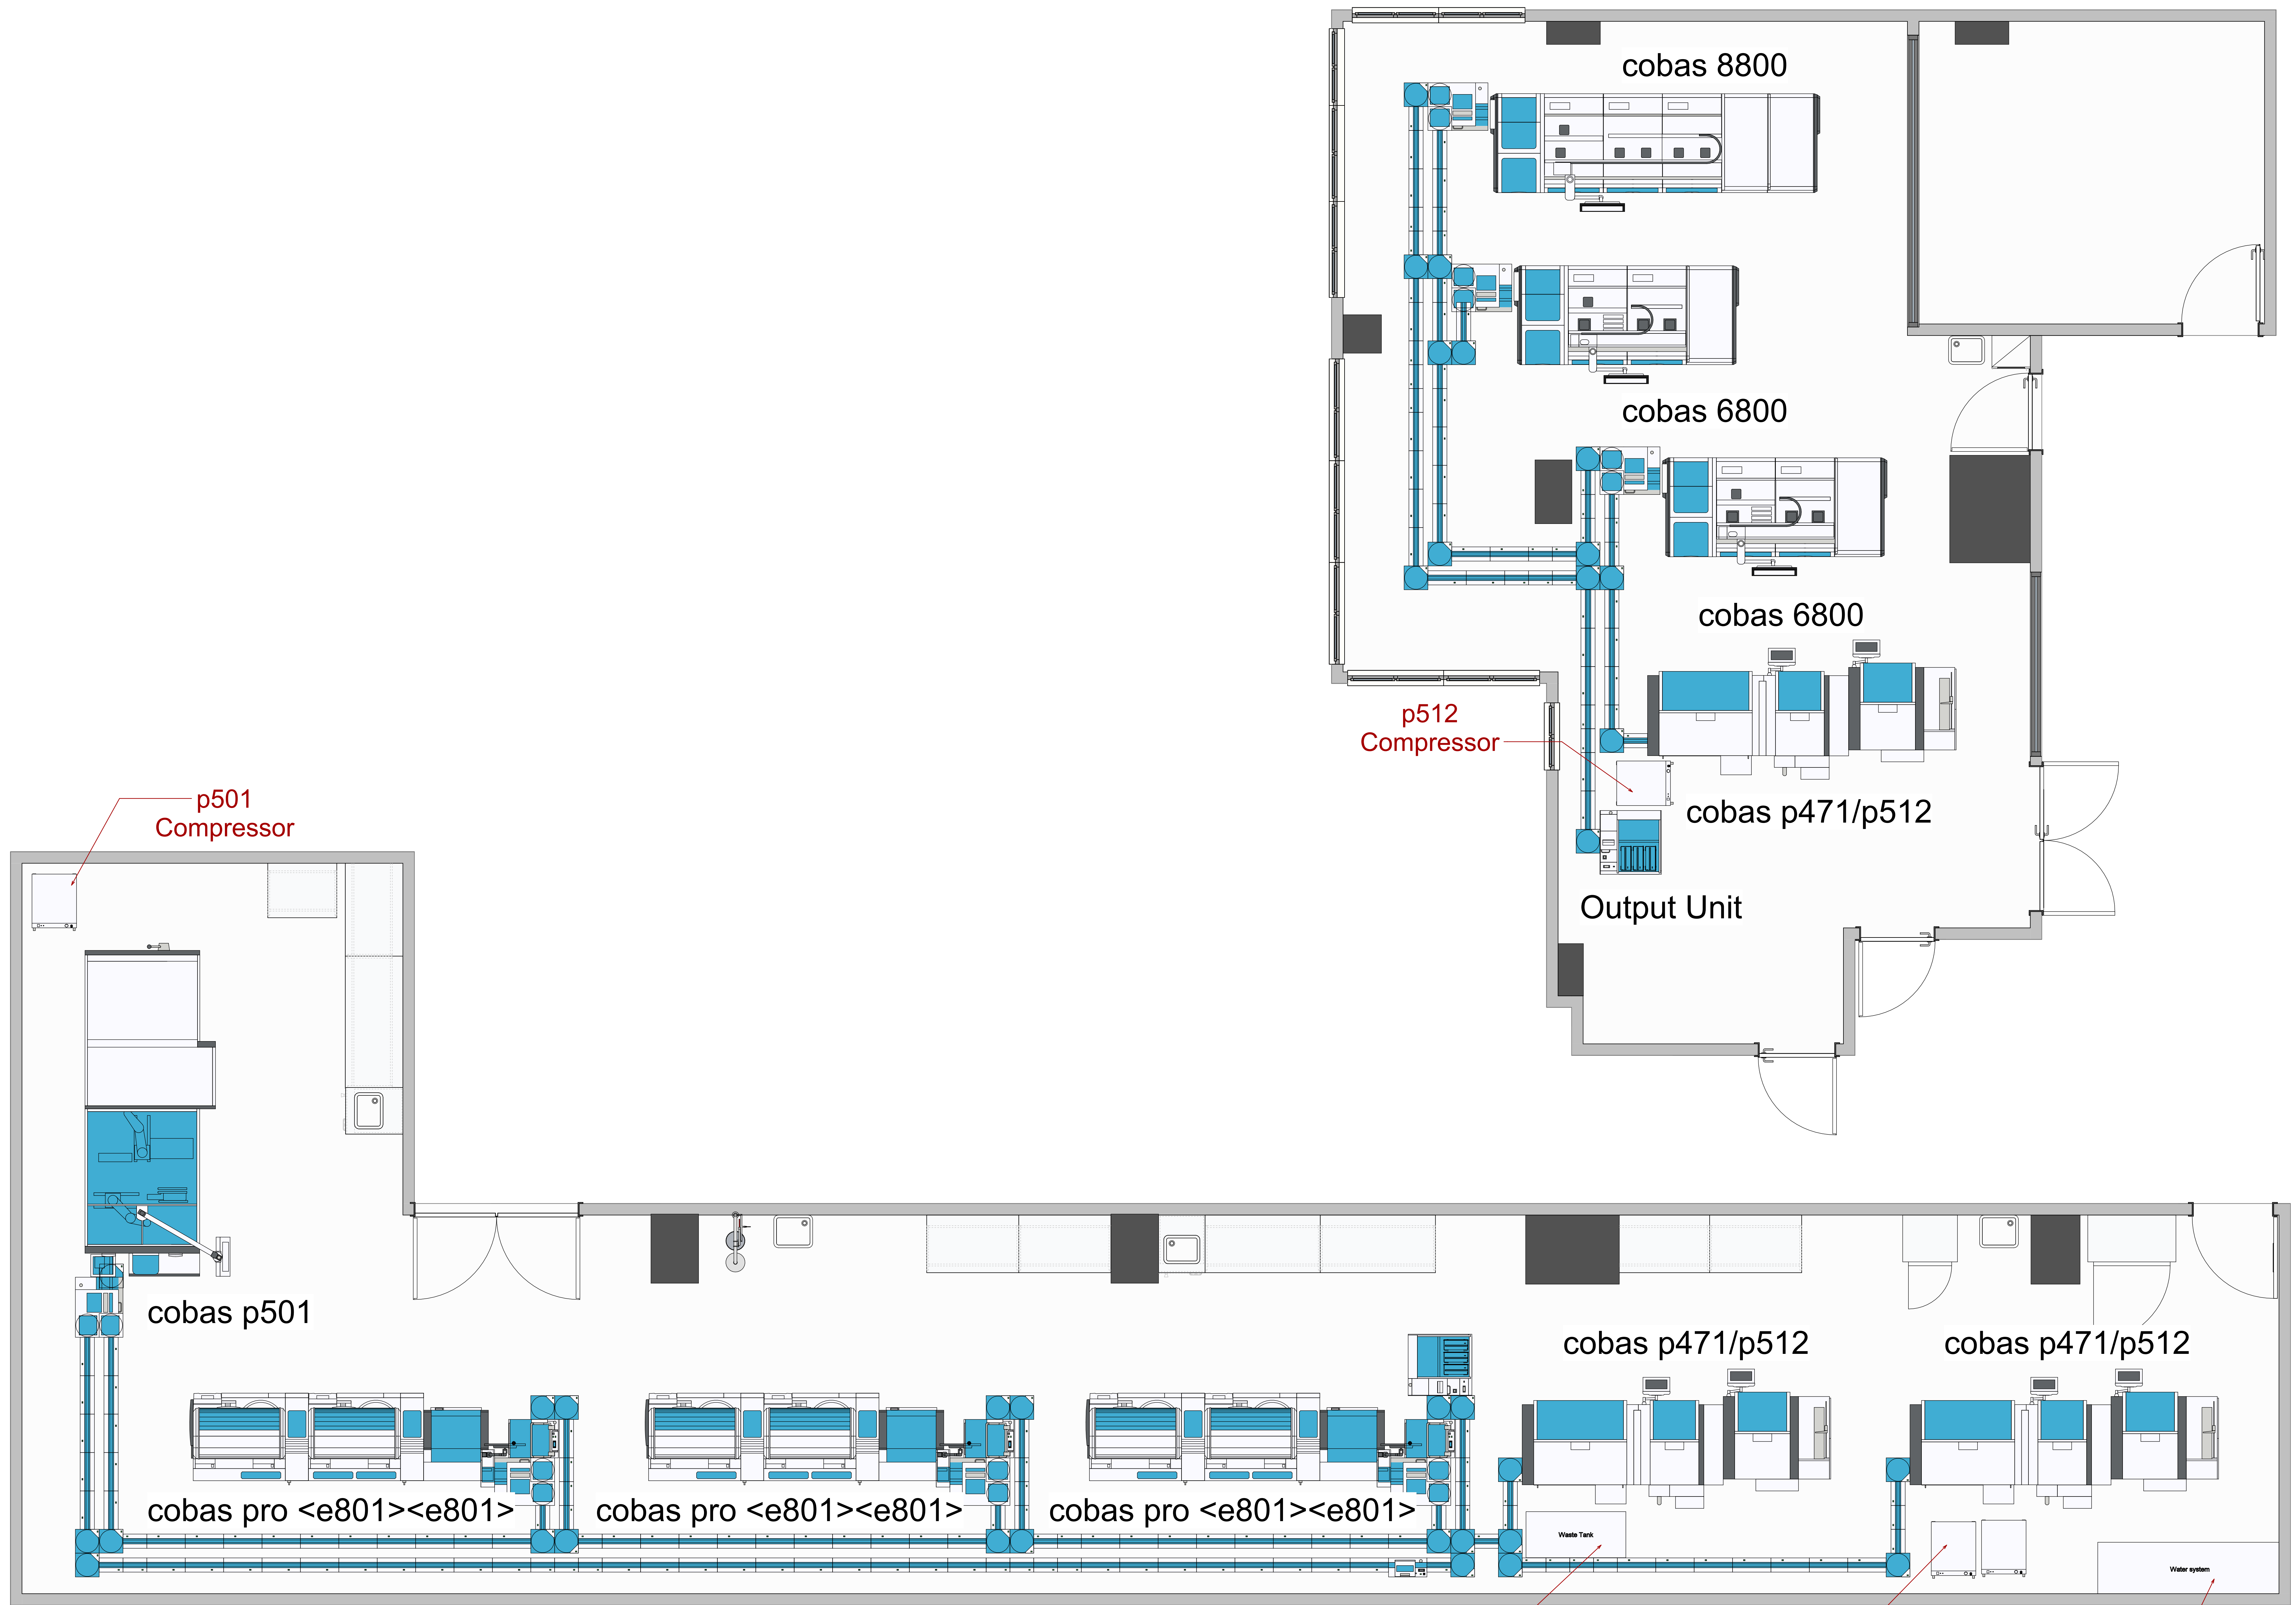

scale bar 1:30

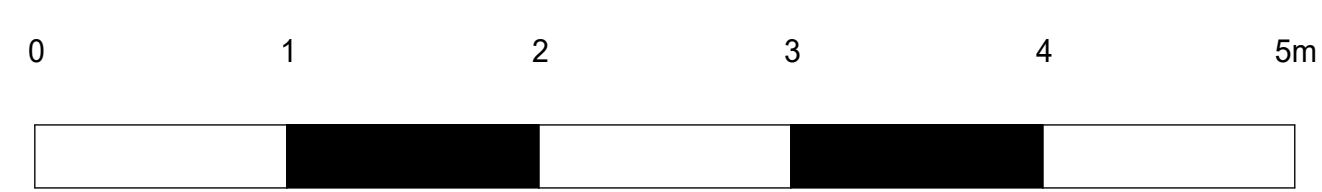

Waste Tank
Area

p512
Compressors

Water System
Area

Not For Construction